


CASANOVA STREET



THIS DRAWING IS THE PROPERTY OF HASTINGS CONSTRUCTION, INC. AND IS NOT TO BE REPRODUCED OR TRANSMITTED IN ANY FORM OR BY ANY MEANS, ELECTRONIC OR MECHANICAL, WITHOUT THE WRITTEN PERMISSION OF HASTINGS CONSTRUCTION, INC.

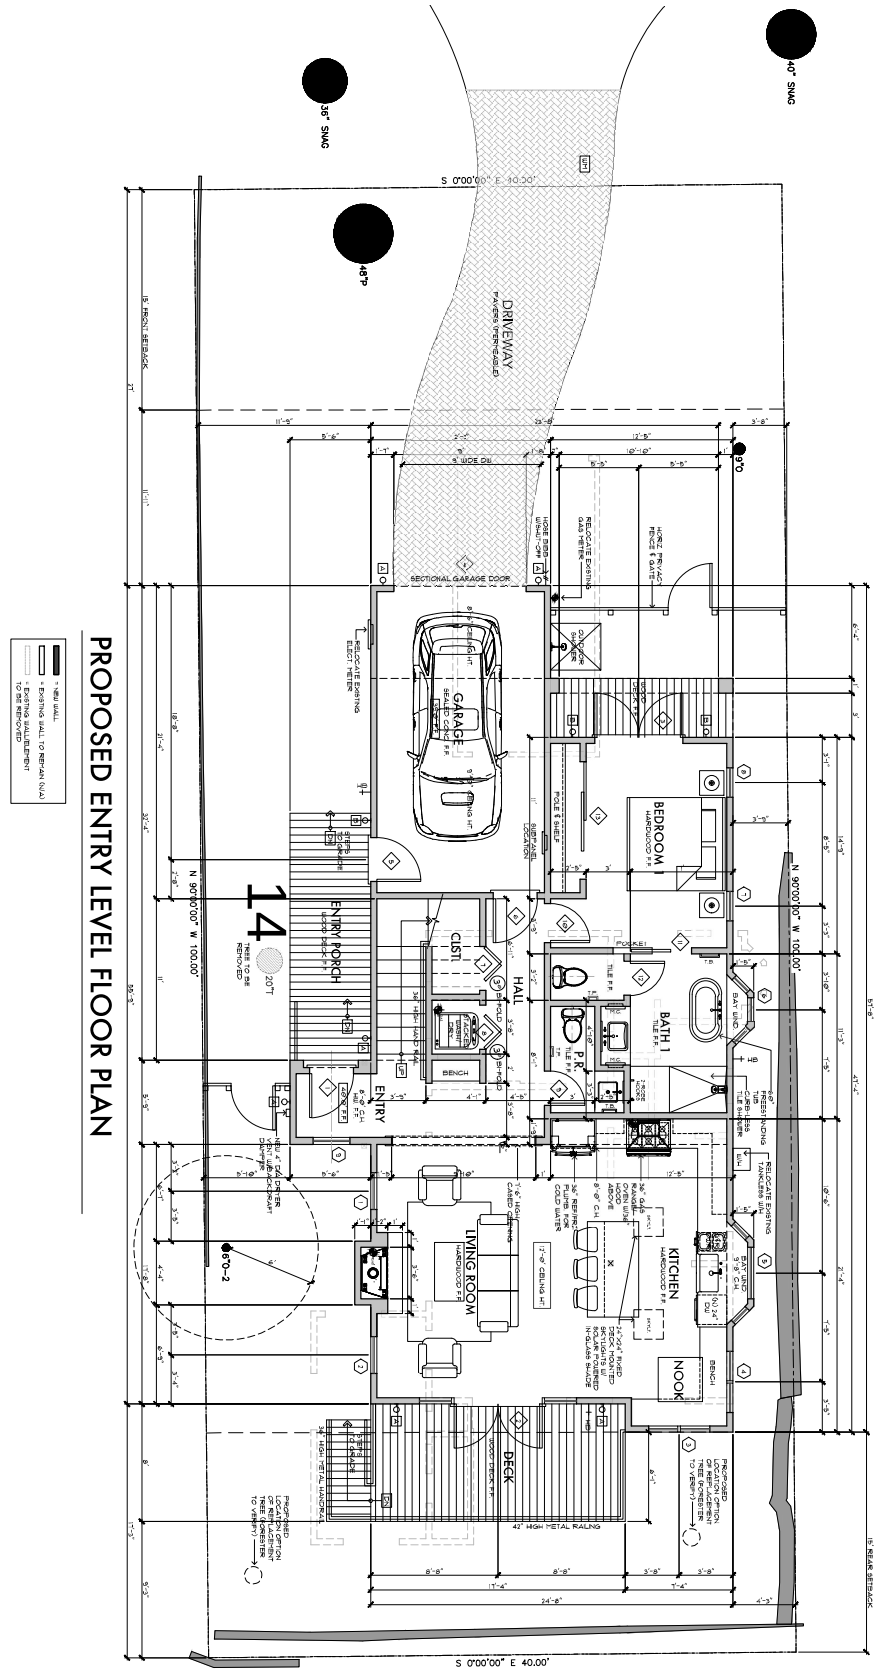

PROPOSED ENTRY LEVEL FLOOR PLAN

Drawing Title: PROPOSED ENTRY LEVEL FLOOR PLAN		 HASTINGS CONSTRUCTION, INC. 11 THOMAS OWENS WAY, SUITE 201 MONTEREY, CA 93940 (831) 620-0920 DESIGN@HASTINGSCONSTRUCTION.COM LIC#: 791539 CLASS: A/B	Revision Date	
Job Title: LIM RESIDENCE				
Project Address & APN: CASANOVA ST. 2 SE PALOU AVE., CARMEL-BY-THE-SEA, CA 93923 APN: 010-225-003-000 BLOCK 11, LOT 3				
Drawn: H2210071	Date: 7/24/2023			
Designed: AAH	Scale: 1/4"=1'-0"			
A3				