

DISCLAIMER:
ALL IDEAS, DESIGN ARRANGEMENTS AND PLANS INDICATED BY THIS DRAWING ARE OWNED BY, AND THE PROPERTY OF, THIS OFFICE AND WERE CREATED, DEVELOPED AND DEVELOPED FOR USE ON, AND IN CONNECTION WITH, THE SPECIFIED PROJECT. NONE OF SUCH IDEAS, DESIGN ARRANGEMENTS OR PLANS SHALL BE USED BY OR DISCLOSED TO ANY PERSON, FIRM OR CORPORATION FOR ANY PURPOSE WHATSOEVER WITHOUT THE WRITTEN PERMISSION OF INTERNATIONAL DESIGN GROUP. WRITTEN DIMENSIONS ON THESE DRAWINGS SHALL HAVE PRECEDENCE OVER SCALE DIMENSIONS. CONTRACTORS SHALL VERIFY AND BE RESPONSIBLE FOR ALL DIMENSIONS AND CONDITIONS ON THE JOB AND THIS OFFICE MUST BE NOTIFIED OF ANY VARIATION FROM THE DIMENSIONS AND CONDITIONS SHOWN BY THESE DRAWINGS. SHOP DETAILS OF ADEQUATE SCALE MUST BE SUBMITTED TO THIS OFFICE FOR APPROVAL BEFORE PROCEEDING WITH FABRICATION ON ITEMS SO NOTED.

STAMPS:

PROJECT/CLIENT:

**JB PASTOR
BUILDING**

PROJECT ADDRESS:

**DOLORES, 2ND SE
OF 7TH
CARMEL, CA
93921**

APN: 010-145-012
022, & 023

DATE: MAY 11, 2023

HRB SUBMITTAL


REVISIONS:

- △ _____
- △ _____
- △ _____
- △ _____
- △ _____
- △ _____


**ROOF
PLAN**

SHEET NO.


A5.0

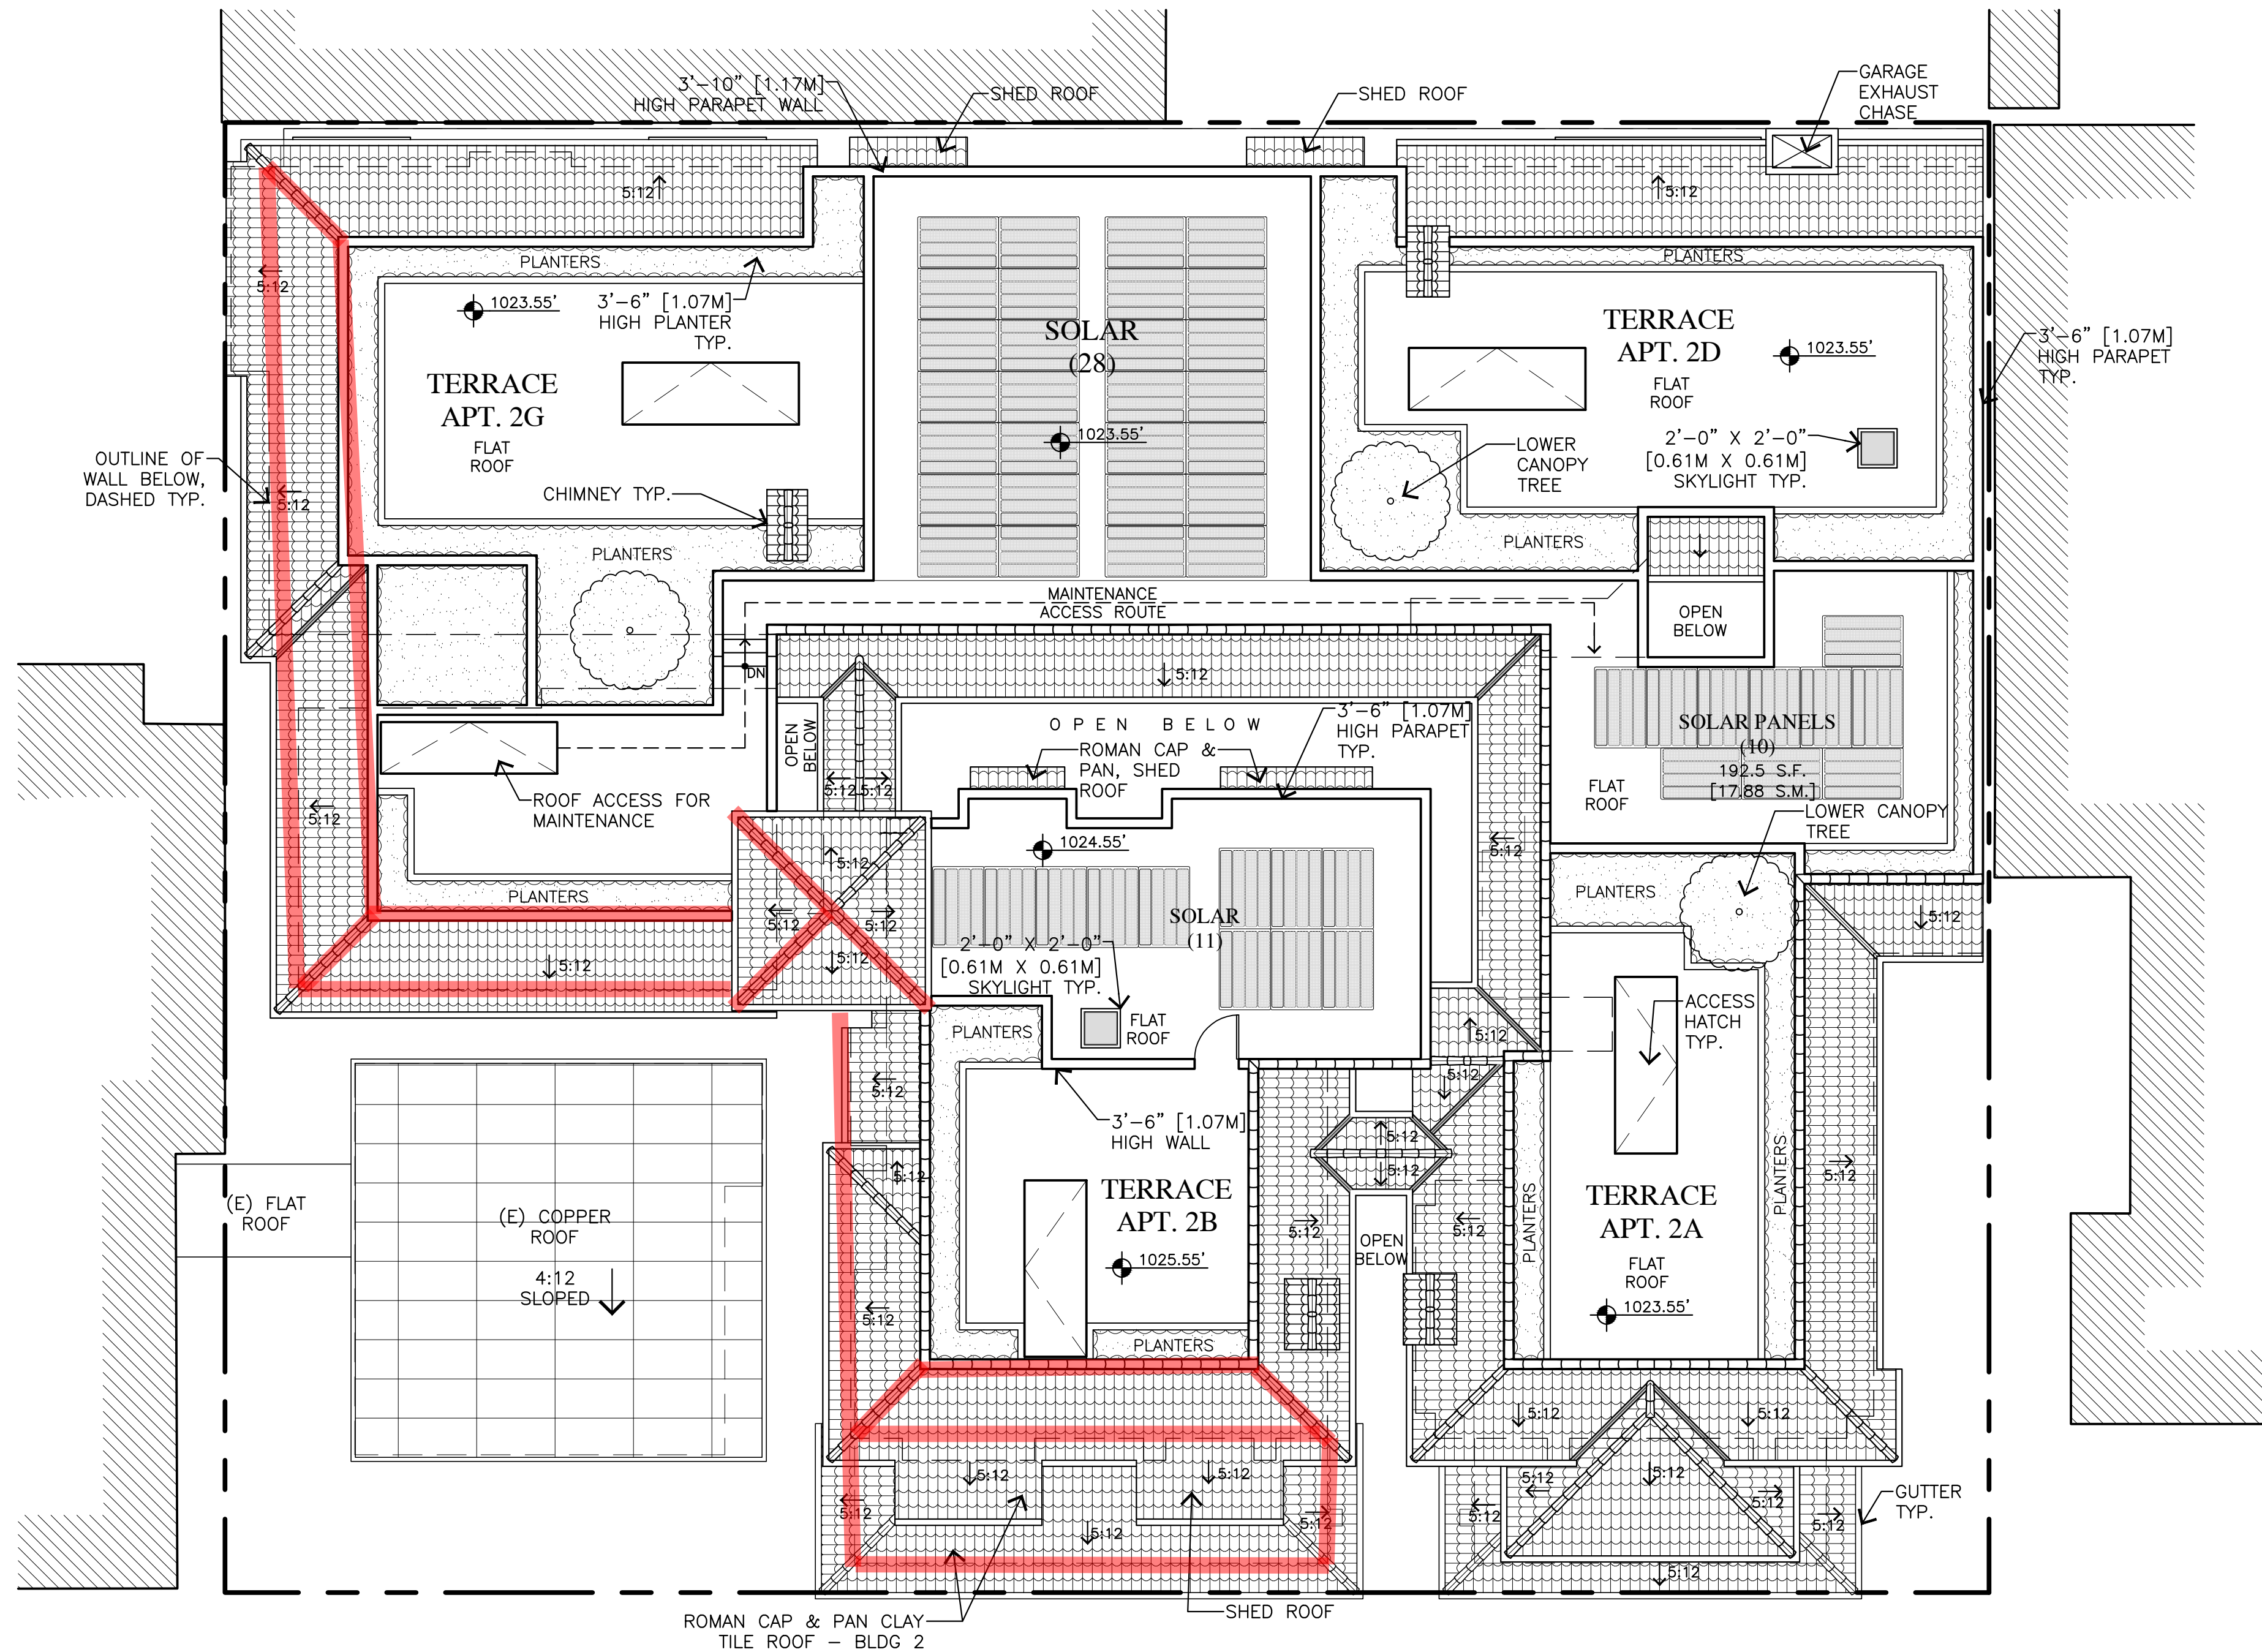

ROOF PLAN

 

1/8" = 1' - 0"

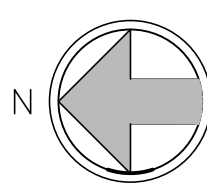

DOOR/WINDOW LEGEND

- DENOTES A WINDOW
- DENOTES A DOOR

NOTE:
SEE DOOR & WINDOW SCHEDULE FOR CORRESPONDING DOOR & WINDOW INFORMATION