





PROPOSED UPPER LEVEL FLOOR PLAN - OPTION V

SCALE: 1/8"=1'-0"

 

1

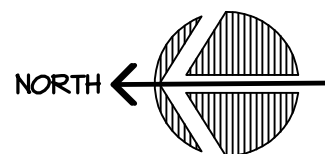

CONSULTANTS

The use of these plans and specifications shall be restricted to the original site for which they were prepared and publication thereof is expressly limited to such use. Re-use, reproduction, or publication by any method, in whole or in part, is prohibited. Title to the plans and specifications remains in the architect without prejudice. Visual contact with these plans and specifications shall constitute prima facie evidence of the acceptance of these restrictions.

REVISIONS:

DESCRIPTION
**CITY OF CARMEL-BY-THE-SEA
POLICE DEPARTMENT**
AT:
JUNIPERO AVE AND 4TH AVE.
CARMEL-BY-THE-SEA, CA 93923
PARTIAL UPPER LEVEL FLOOR PLAN (NEW)

SHEET NUMBER

A-V

DATE: DATE

JOB

1712

DRAWN

CADD