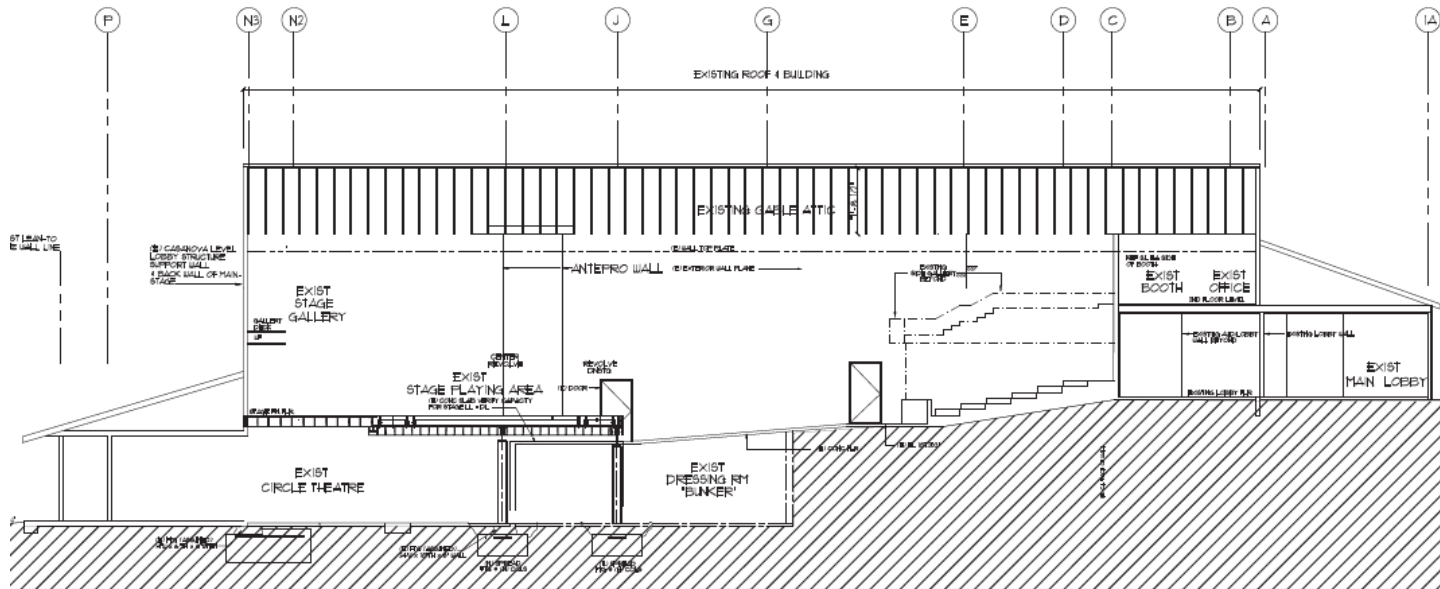
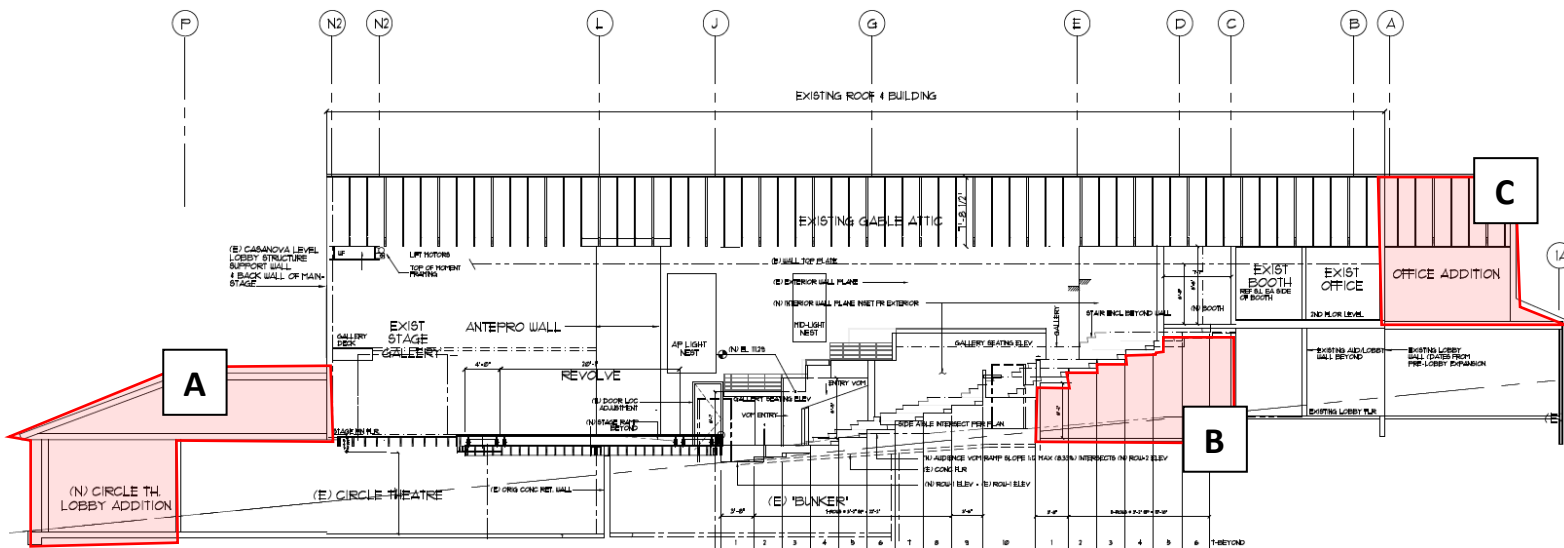


**Figure 1.** Phase 2A scope of work less office addition; see figure 3 for office addition (Sheet A100).

- A. New Circle Theatre lobby.
- B. New Lower Lobby for main theater.
- C. Enclose existing exit walkways.
- D. New walkway/ramp and landing.



**Figure 2.** Existing building section (Sheet A401)



**Figure 3.** Phase 2A scope of work section view (Sheet A402).

- A. Circle Theatre lobby addition.
- B. Main theater lower lobby addition.
- C. Office addition.

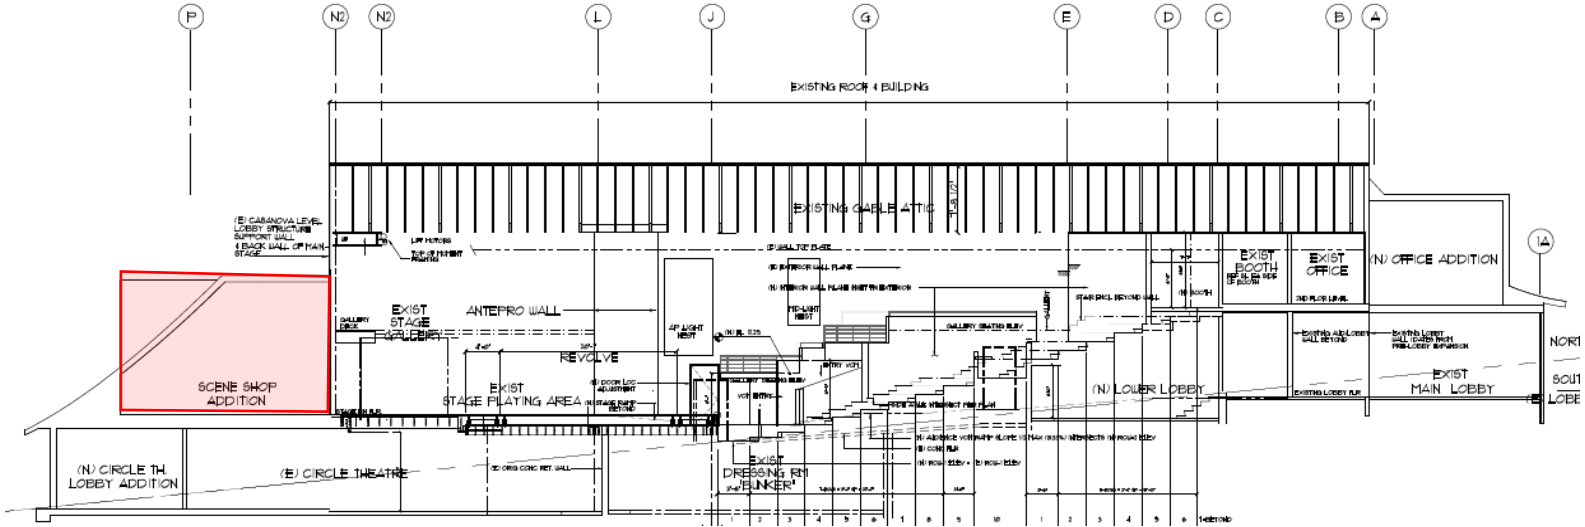


Figure 4. Phase 2B Prop-Shop Addition.


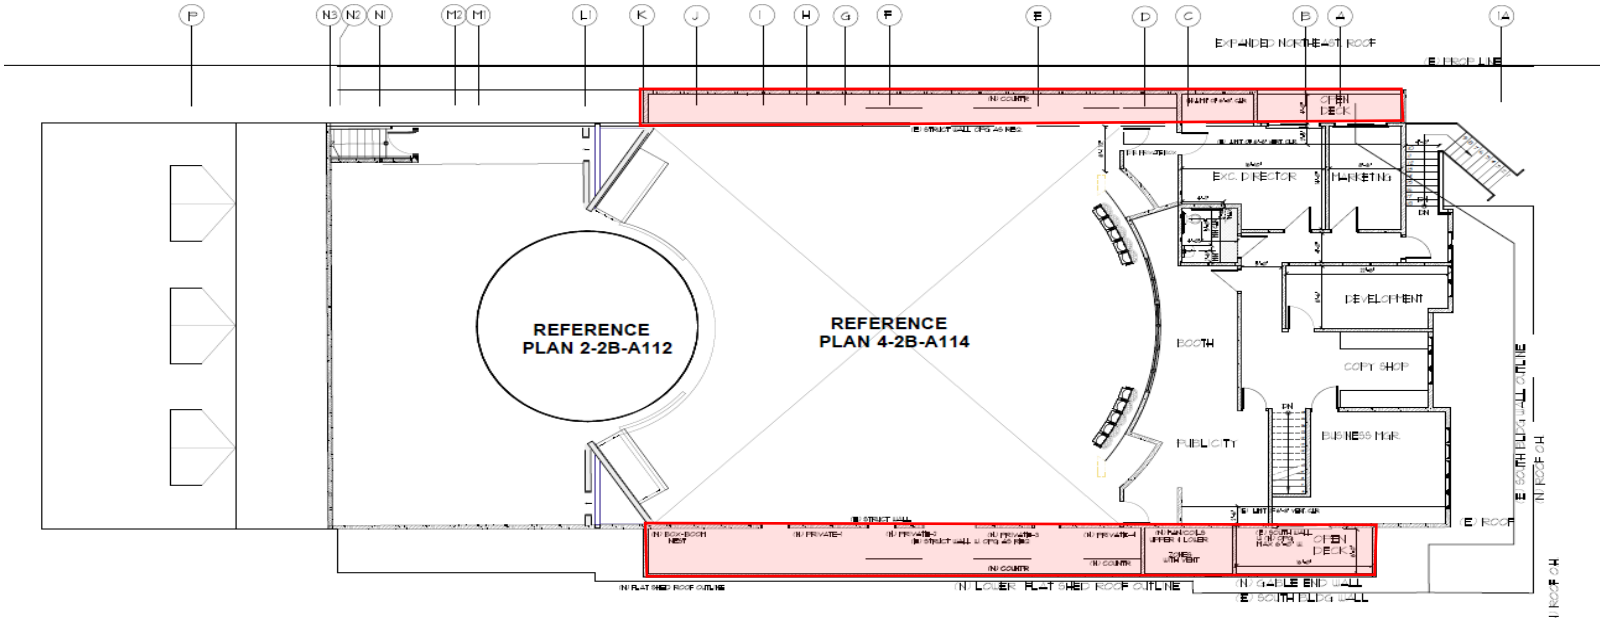



Figure 5. Phase 2B sound buffer addition (Sheet A115).

**Figures 6 – 8: South Elevations**

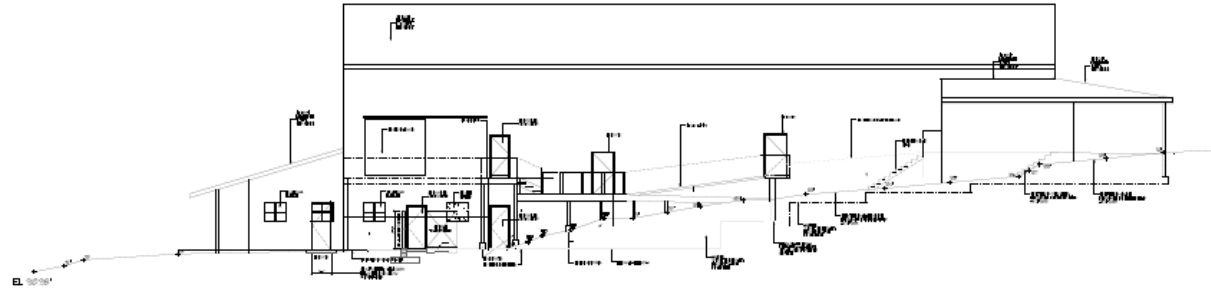


**EXISTING SOUTH ELEVATION**

**Figure 6.**

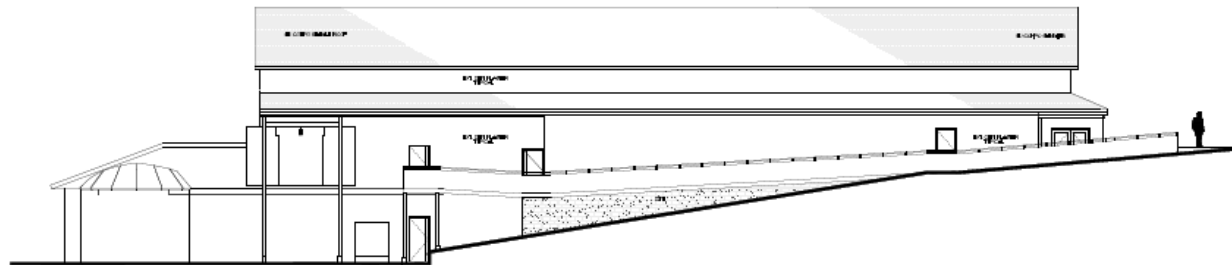

**PHASE-2-A SOUTH ELEVATION**


**Figure 7.**

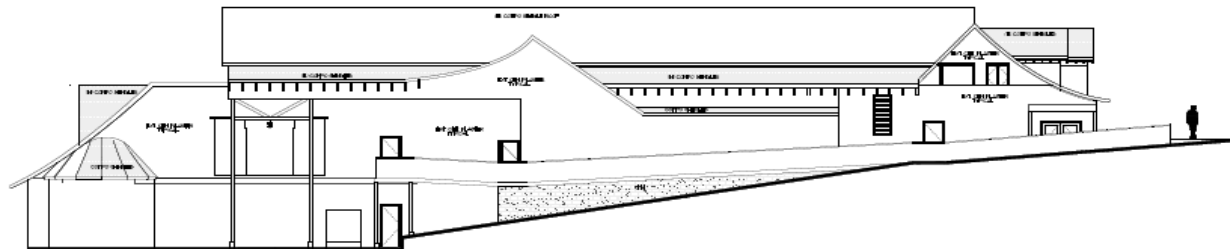

**PHASE-2-B SOUTH ELEVATION**


**Figure 8.**

**Figures 9 – 11: North Elevations**

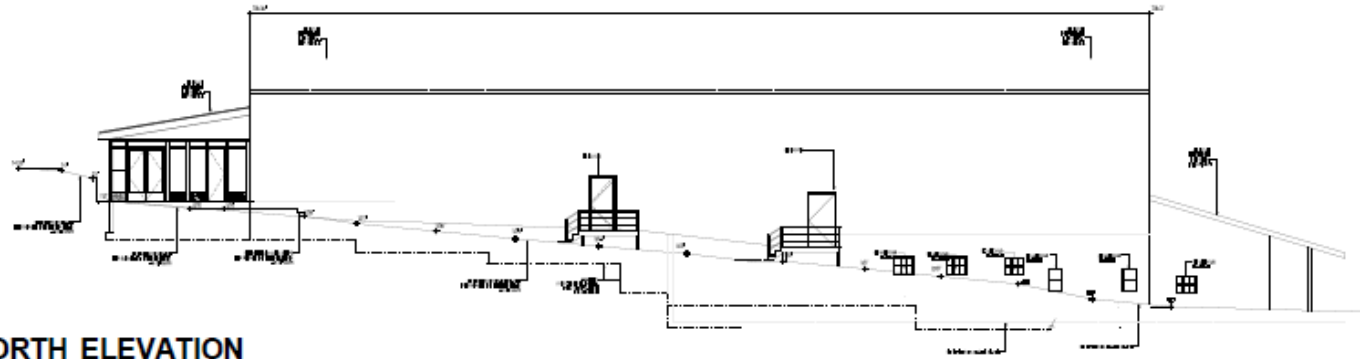


**EXISTING NORTH ELEVATION**

Figure 9.

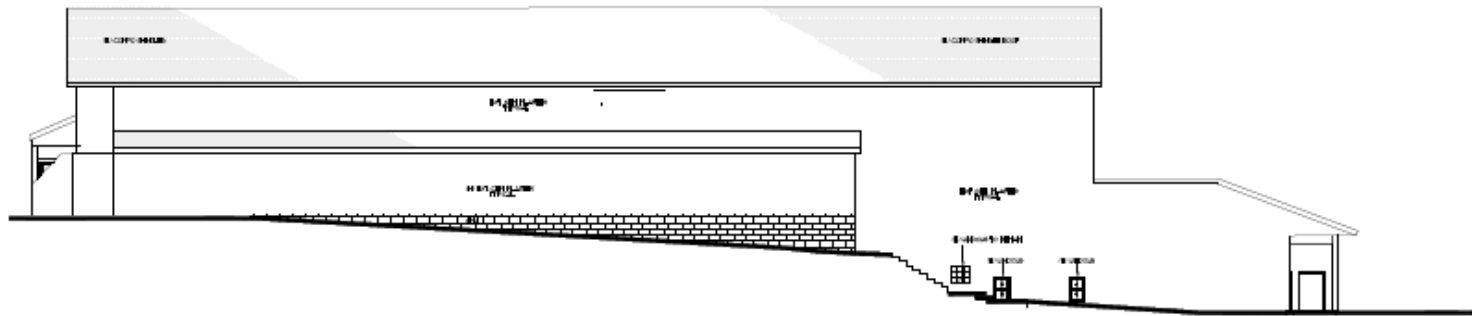

**PHASE-2-A NORTH ELEVATION**

Figure 10.

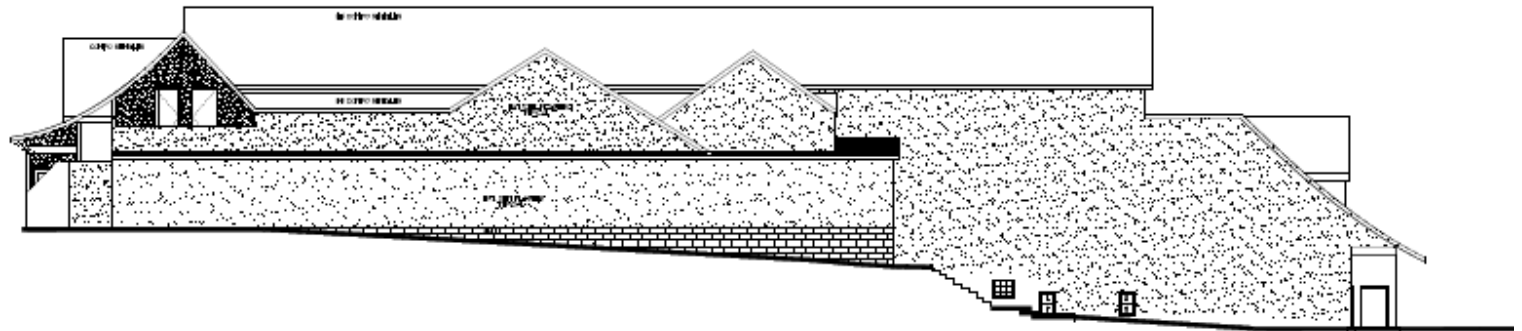

**PHASE-2-B NORTH ELEVATION**

Figure 11.

**Figures 12 -14: East Elevations**



**EXISTING EAST ELEVATION**

Figure 12.



**PHASE-2-A EAST ELEVATION**


Figure 13.



**PHASE-2-B EAST ELEVATION**


Figure 14.

**Figures 15 – 17: West Elevations**

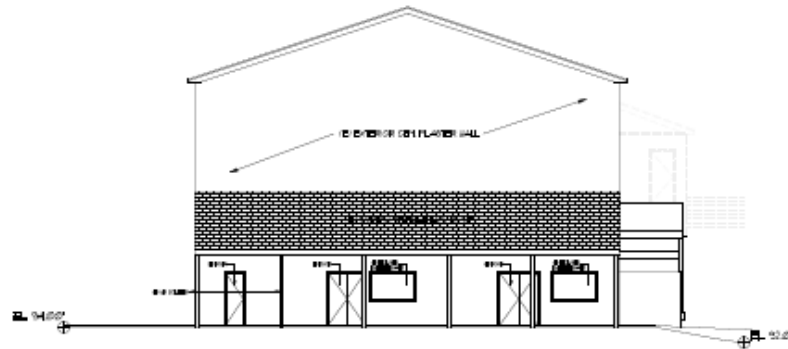

**EXISTING WEST ELEVATION**

Figure 15.

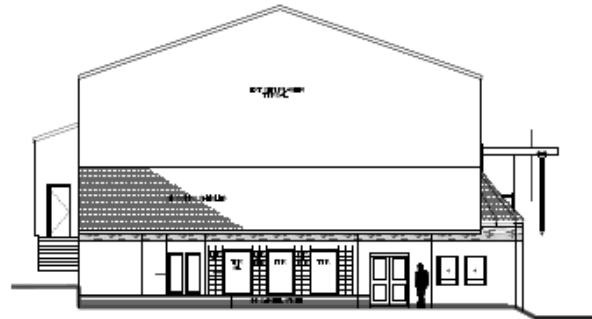

**PHASE-2-A WEST ELEVATION**

Figure 16.



**PHASE-2-B WEST ELEVATION**

Figure 17.